

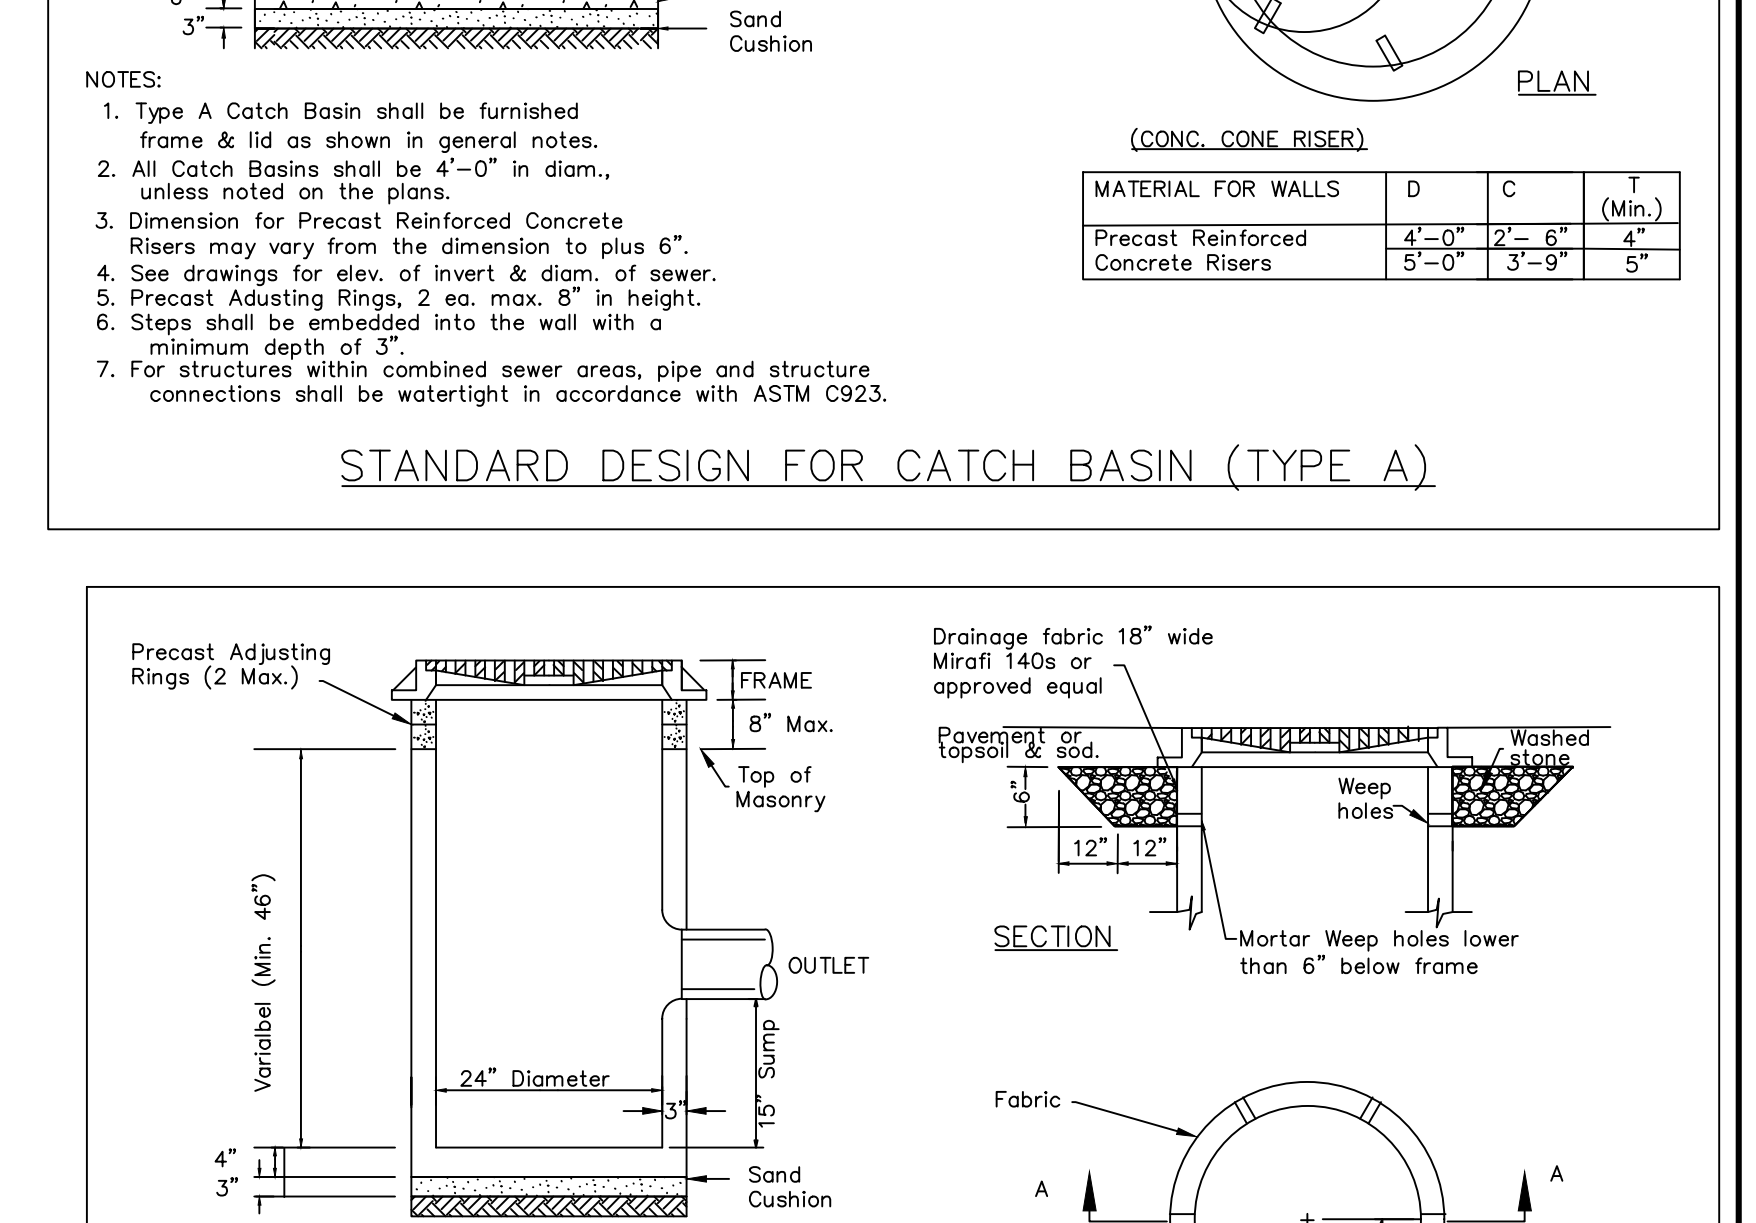
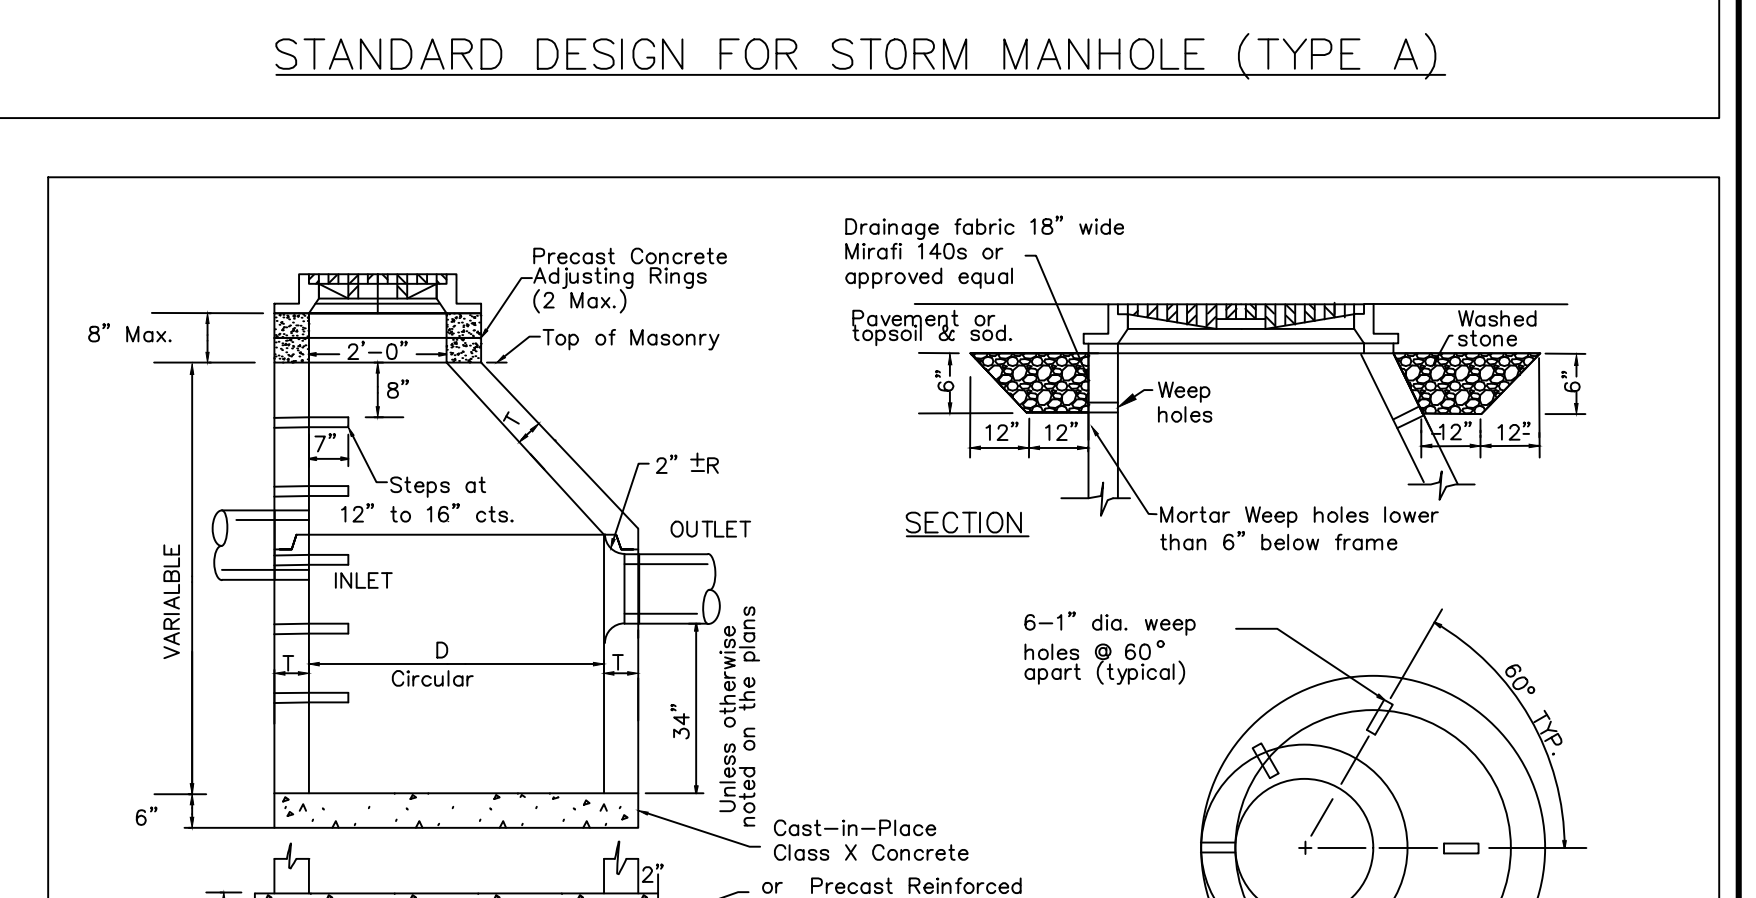
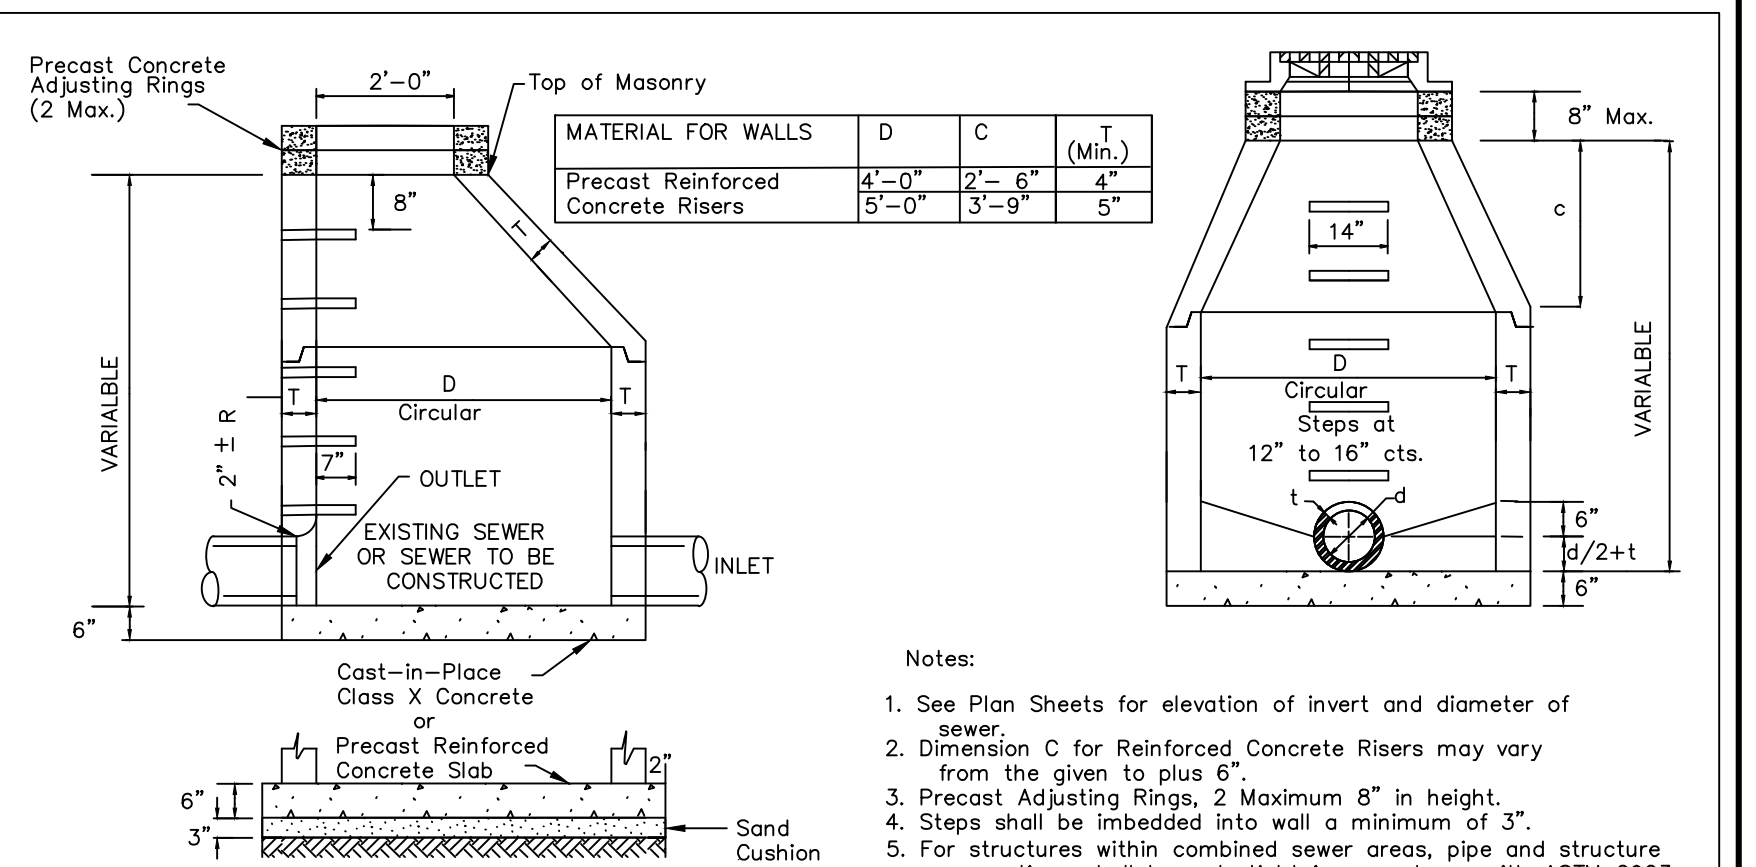
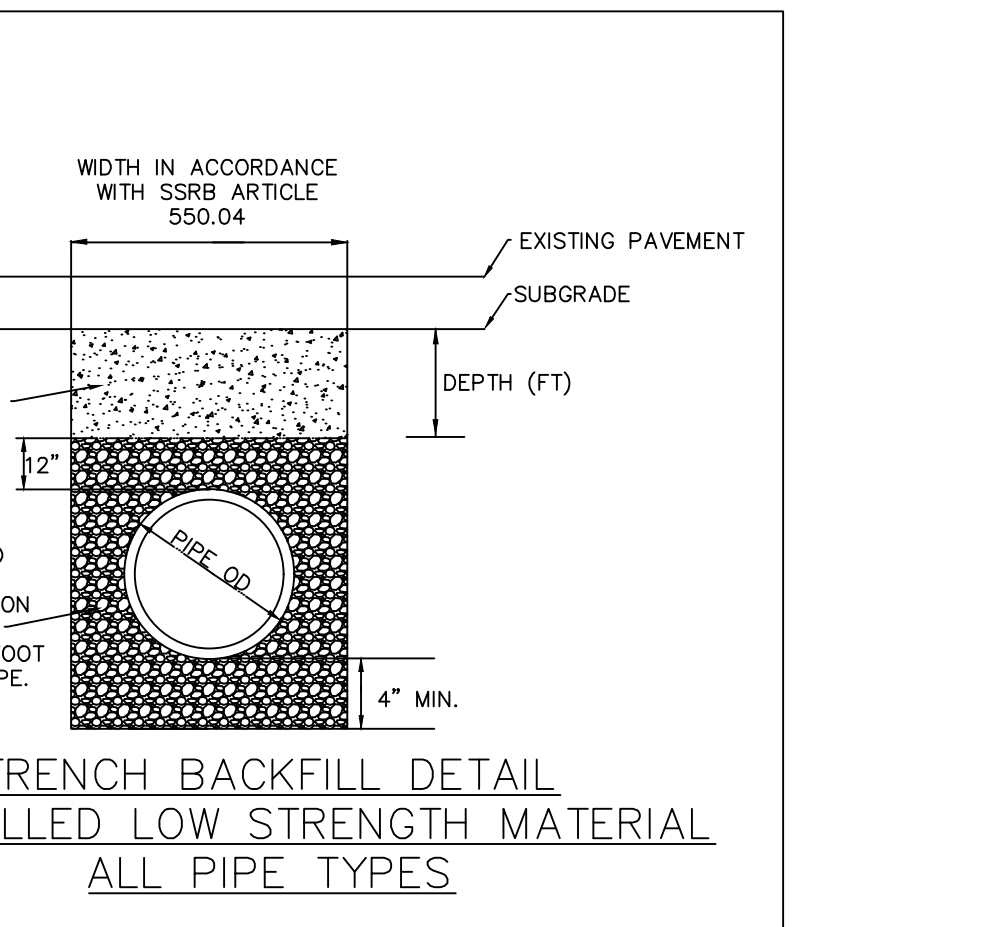
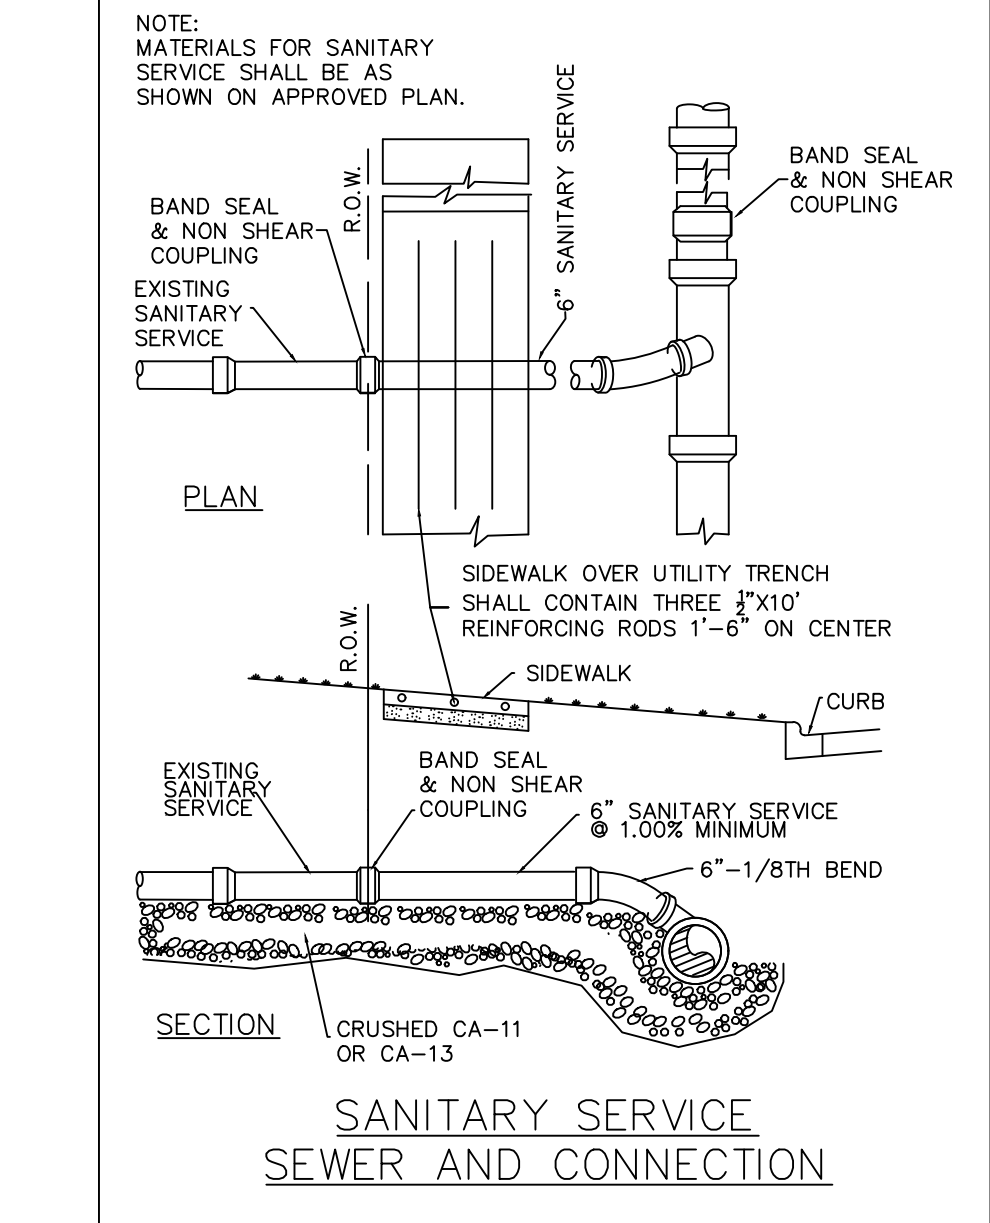
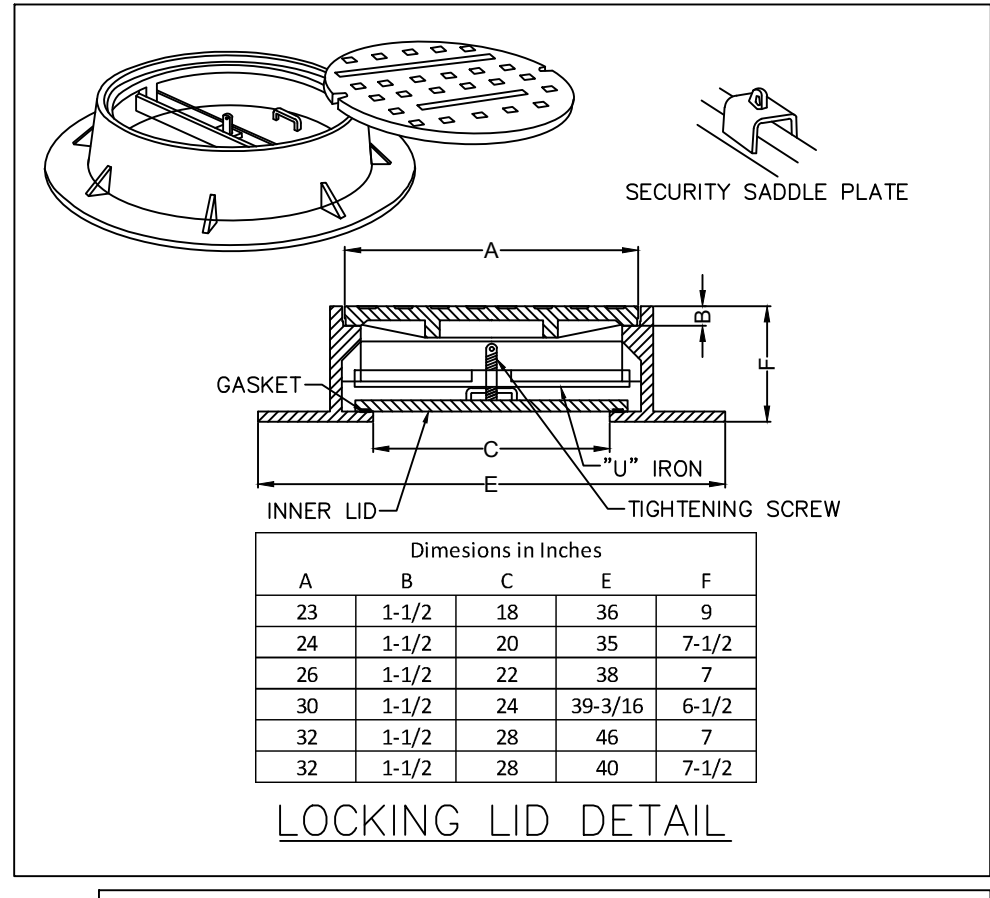
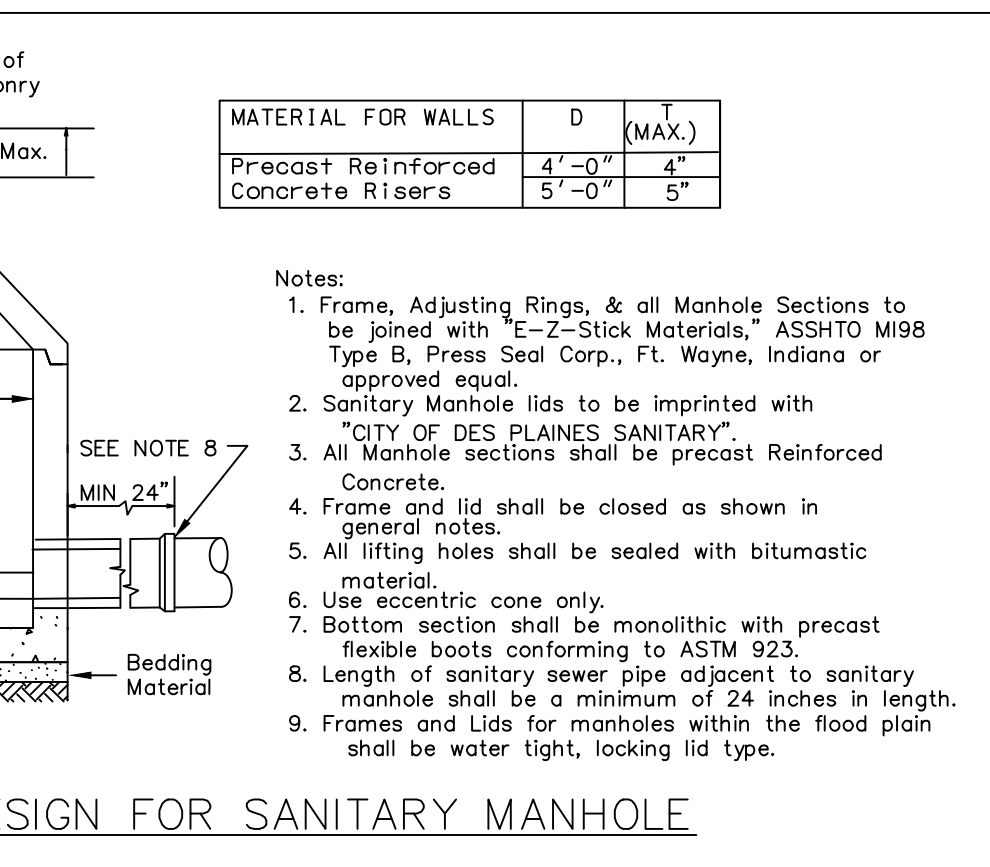
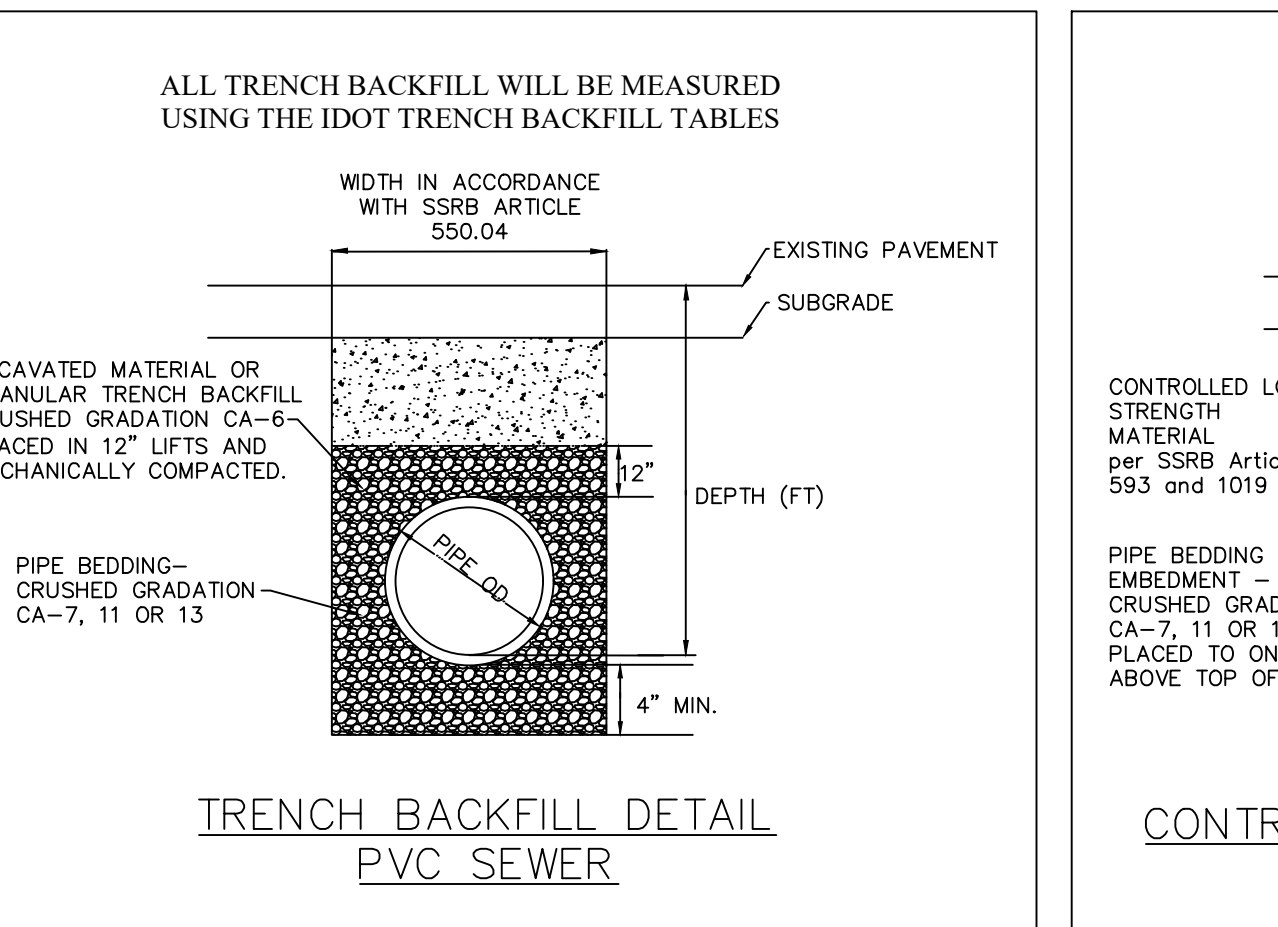
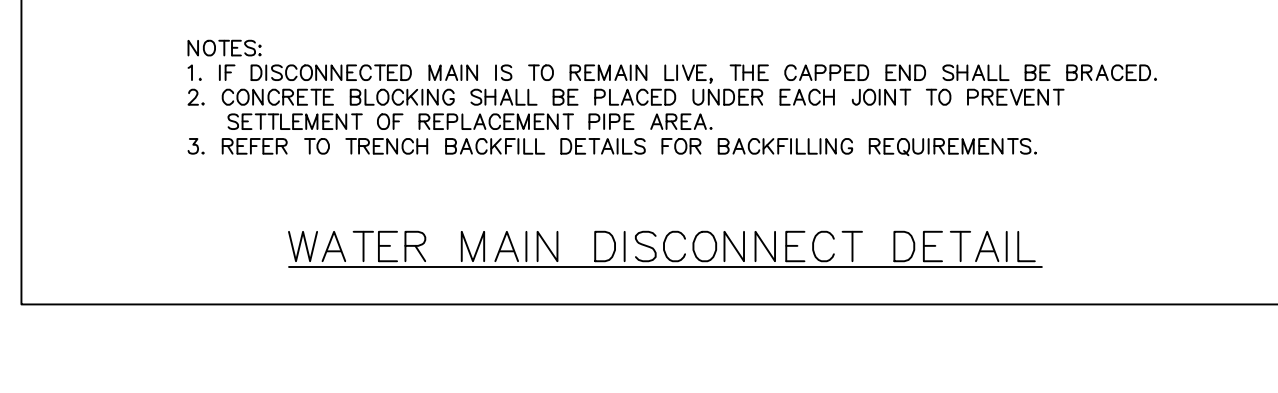
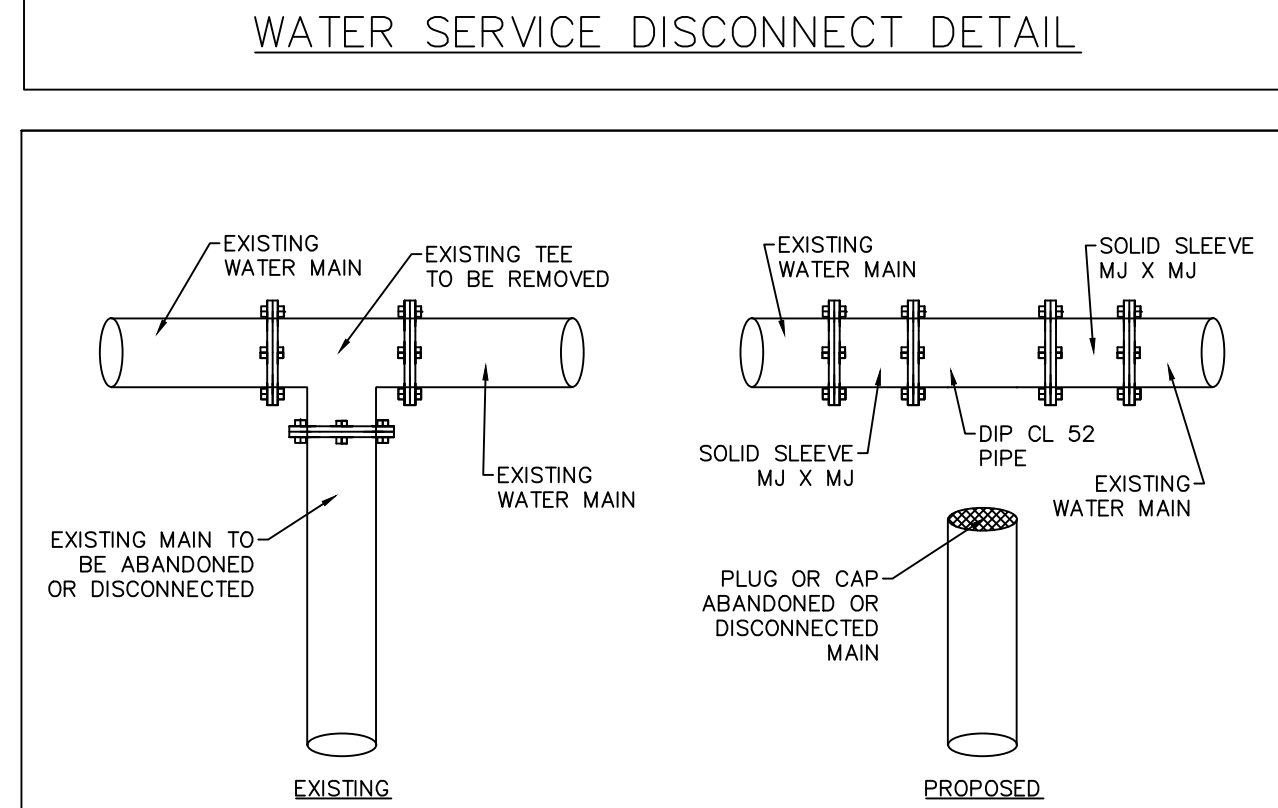
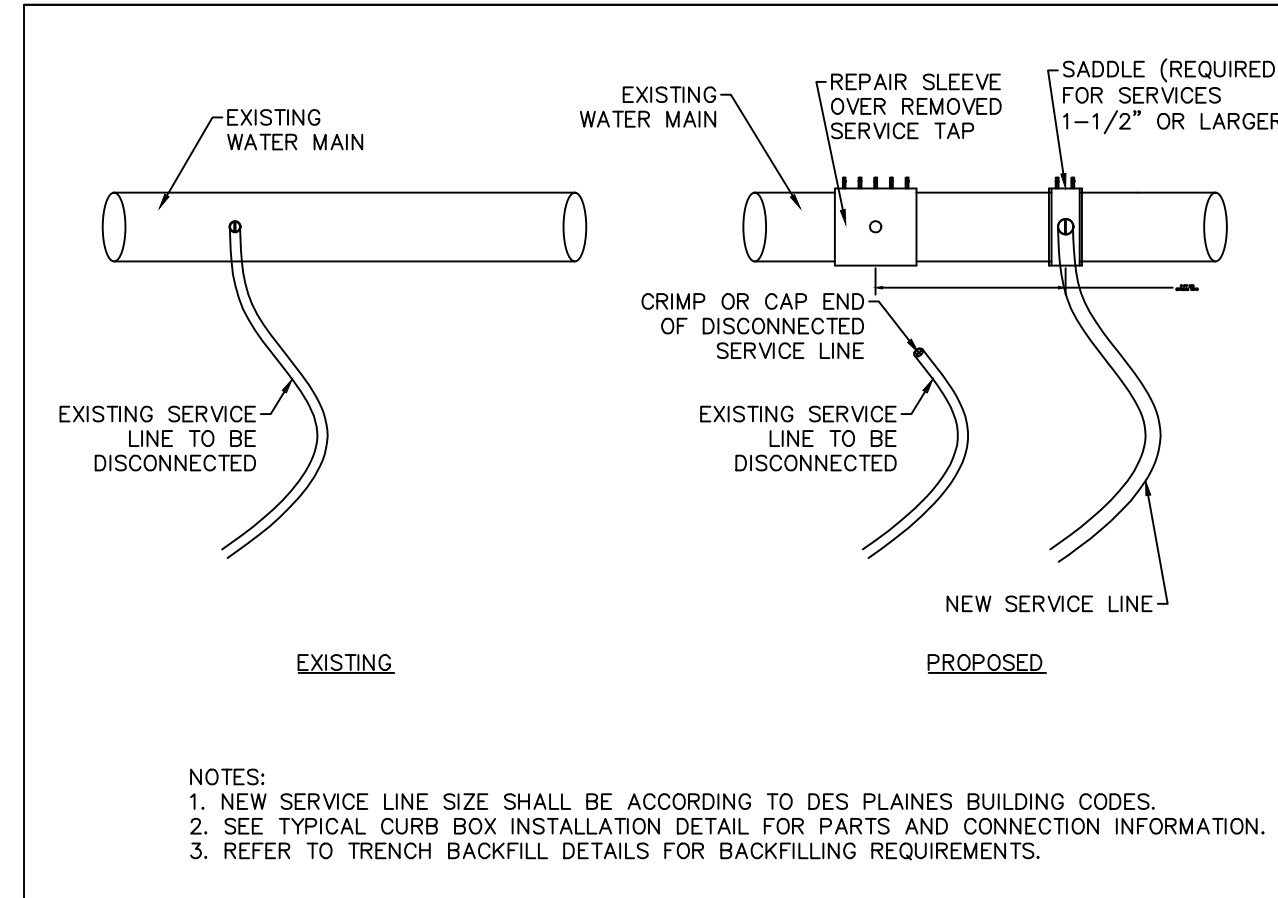
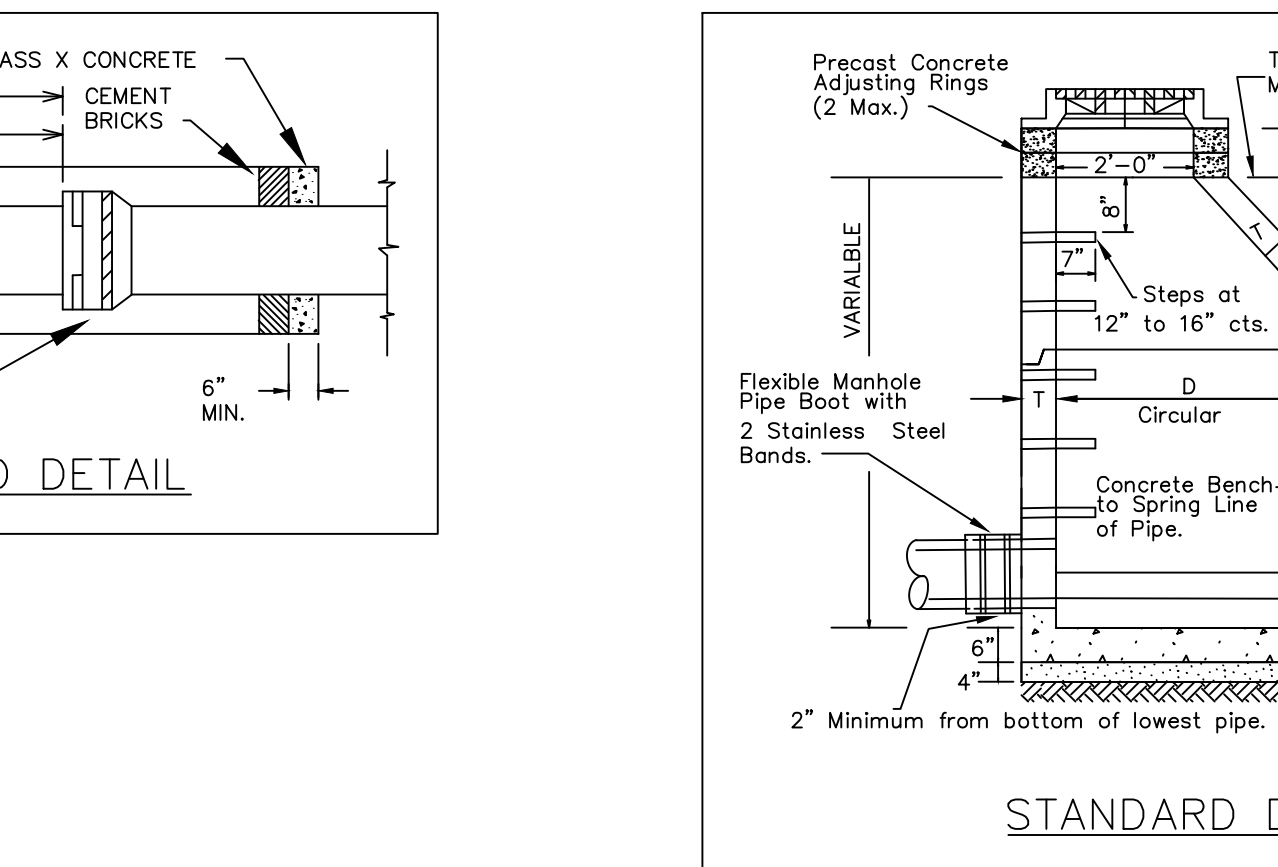


MAIN SERVICE LINE 1-1/2"	CORP STOP	45° BEND	CURB STOP	SS CTS INSERT	UNION	CURB BOX	CURB BOX ADAPTER	PRIVATE SERVICE LINE 1"
HDPE CTS SDR 9	MUELLER B2500RN	N/A	MUELLER B25155N	#506139	H15403N	MUELLER H10302	MUELLER W/89980	N/A
HDPE CTS SDR 9	MUELLER H15000N	FORD LA04-66S-NL	MUELLER LA02-66S-NL	MUELLER H15154N	N/A	MUELLER H10302	MUELLER W/89980	HDPE CTS SDR 9
TYPE K COPPER	MUELLER H15000N	FORD LA02-66S-NL	MUELLER H15154N	N/A	H15400N	MUELLER H10302	MUELLER W/89980	TYPE K COPPER

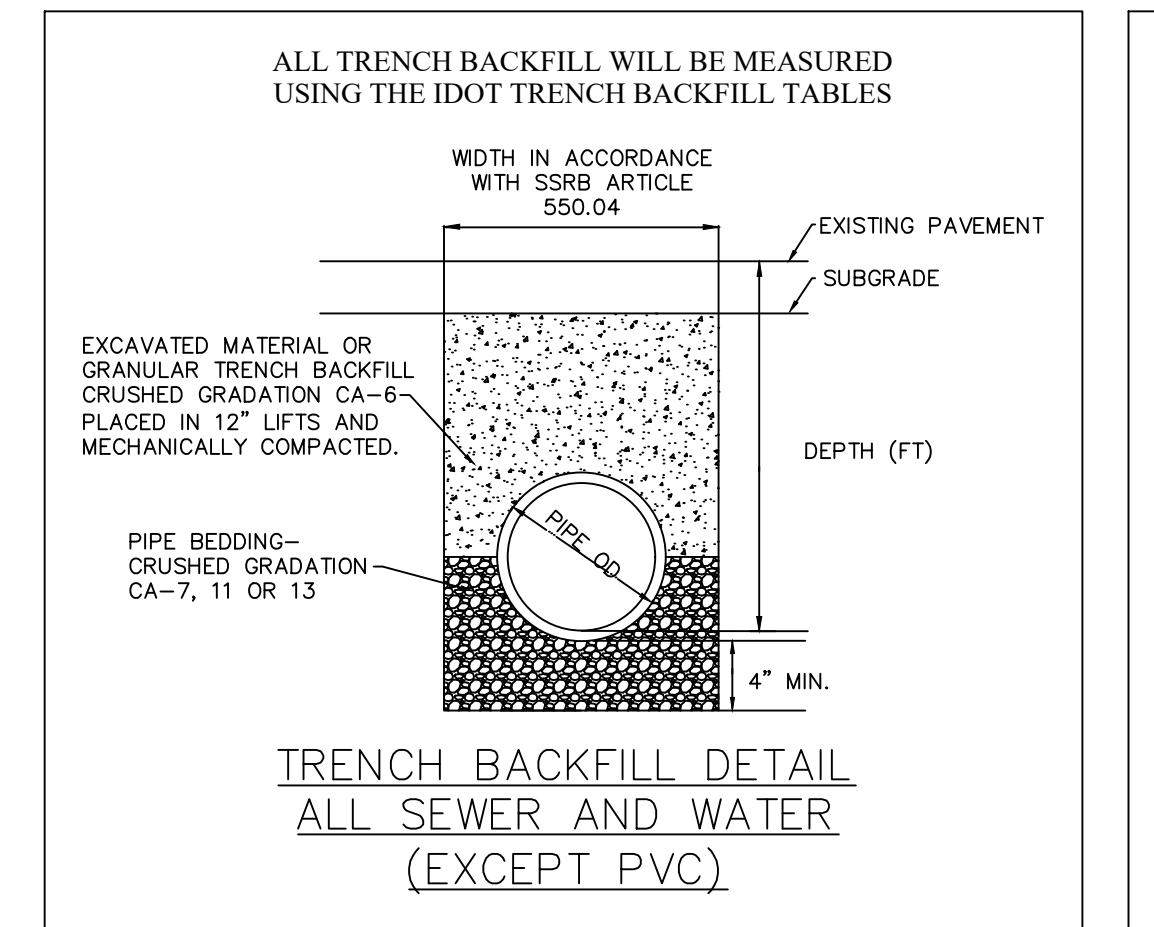









REV. NO.	DATE	DESCRIPTION

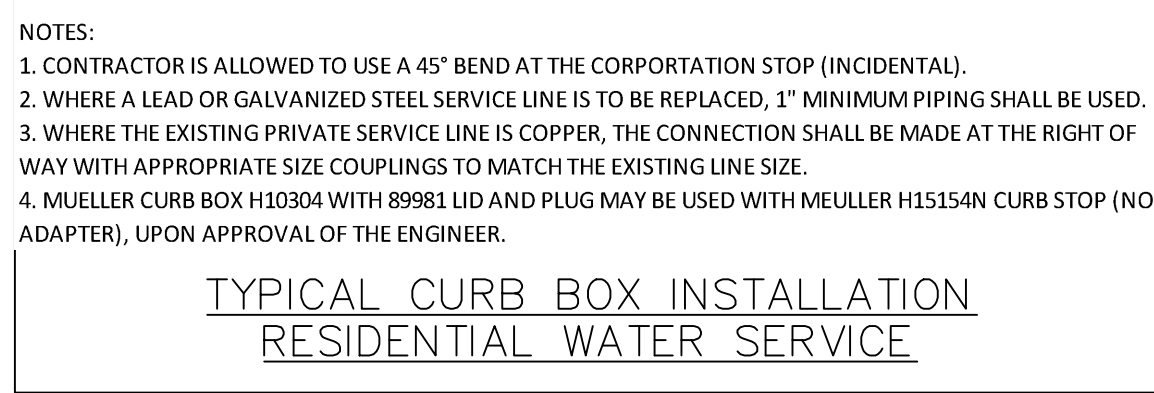

**CITY OF DES PLAINES**  
PUBLIC WORKS AND ENGINEERING DEPARTMENT  
1420 MINER STREET  
DES PLAINES, IL 60016  
PHONE-847-391-5390 FAX 847-391-5619  
WWW.DESPLAINESIL.GOV


DESIGNED BY	SCALE
BLS	HORIZ: N/A
CHECKED BY	VERT: N/A
TPO	
APPROVED BY	SHEET NO.
TPO	1 OF 2
DATE	
12/26/2024	

**DETAIL SHEET**

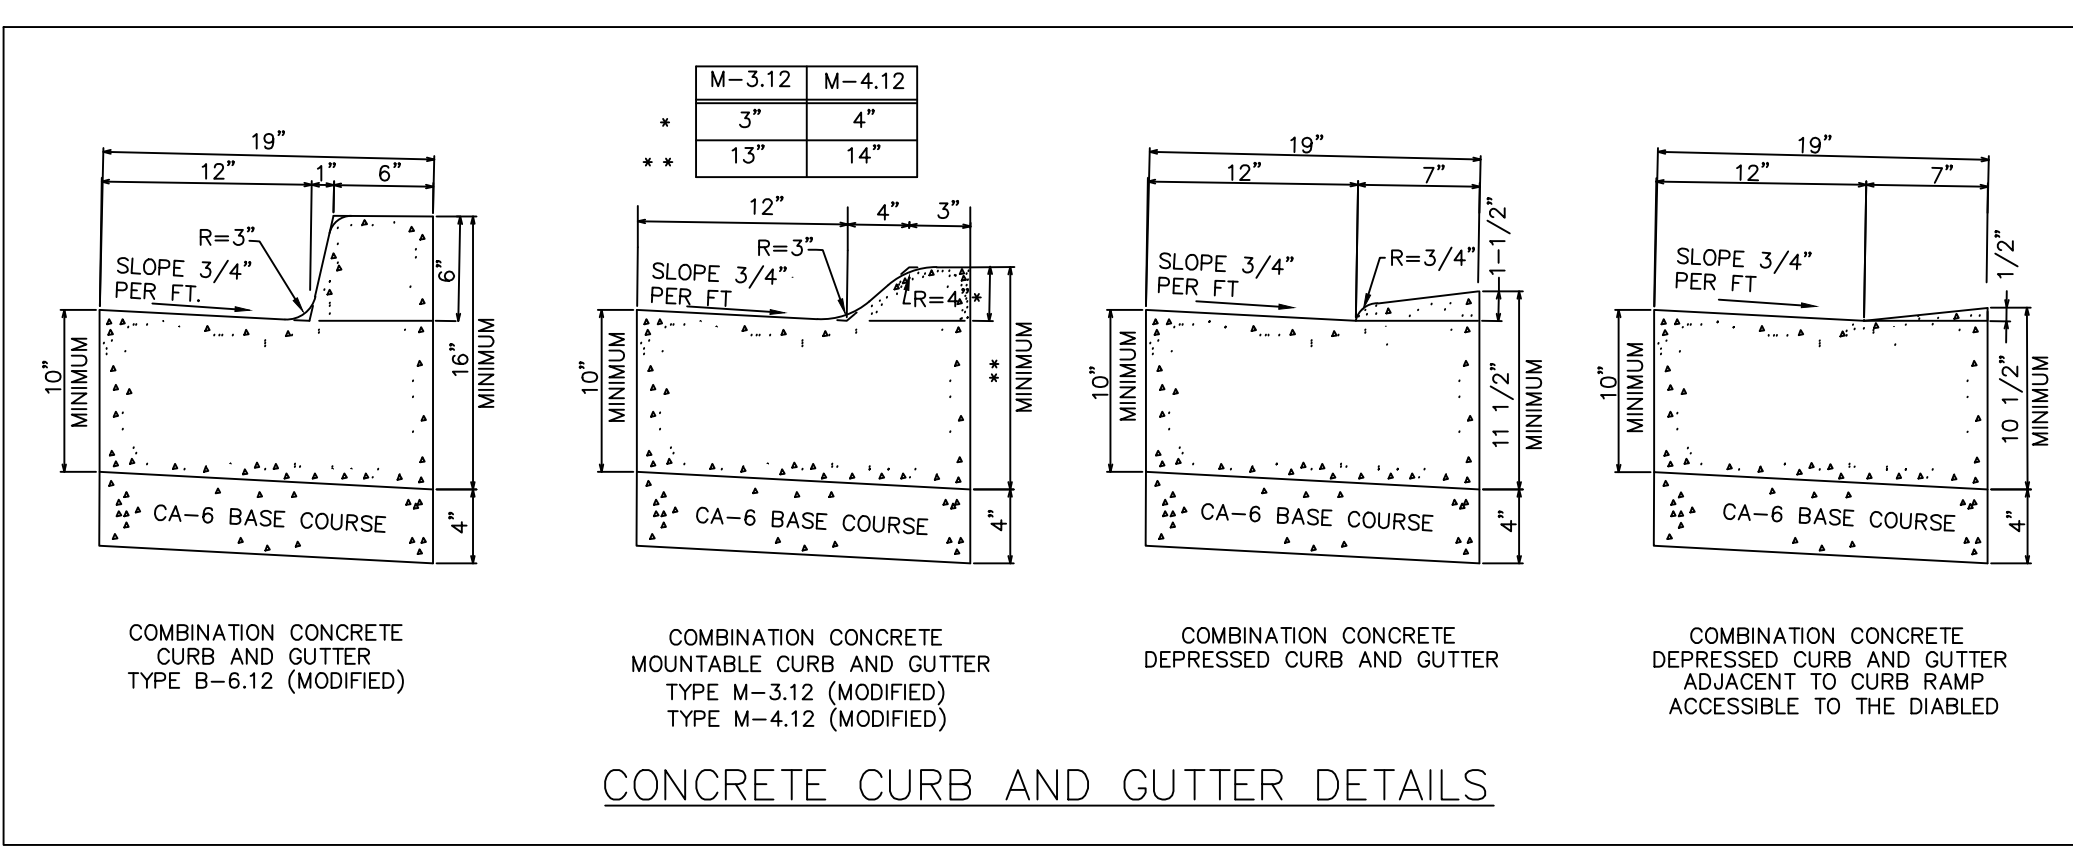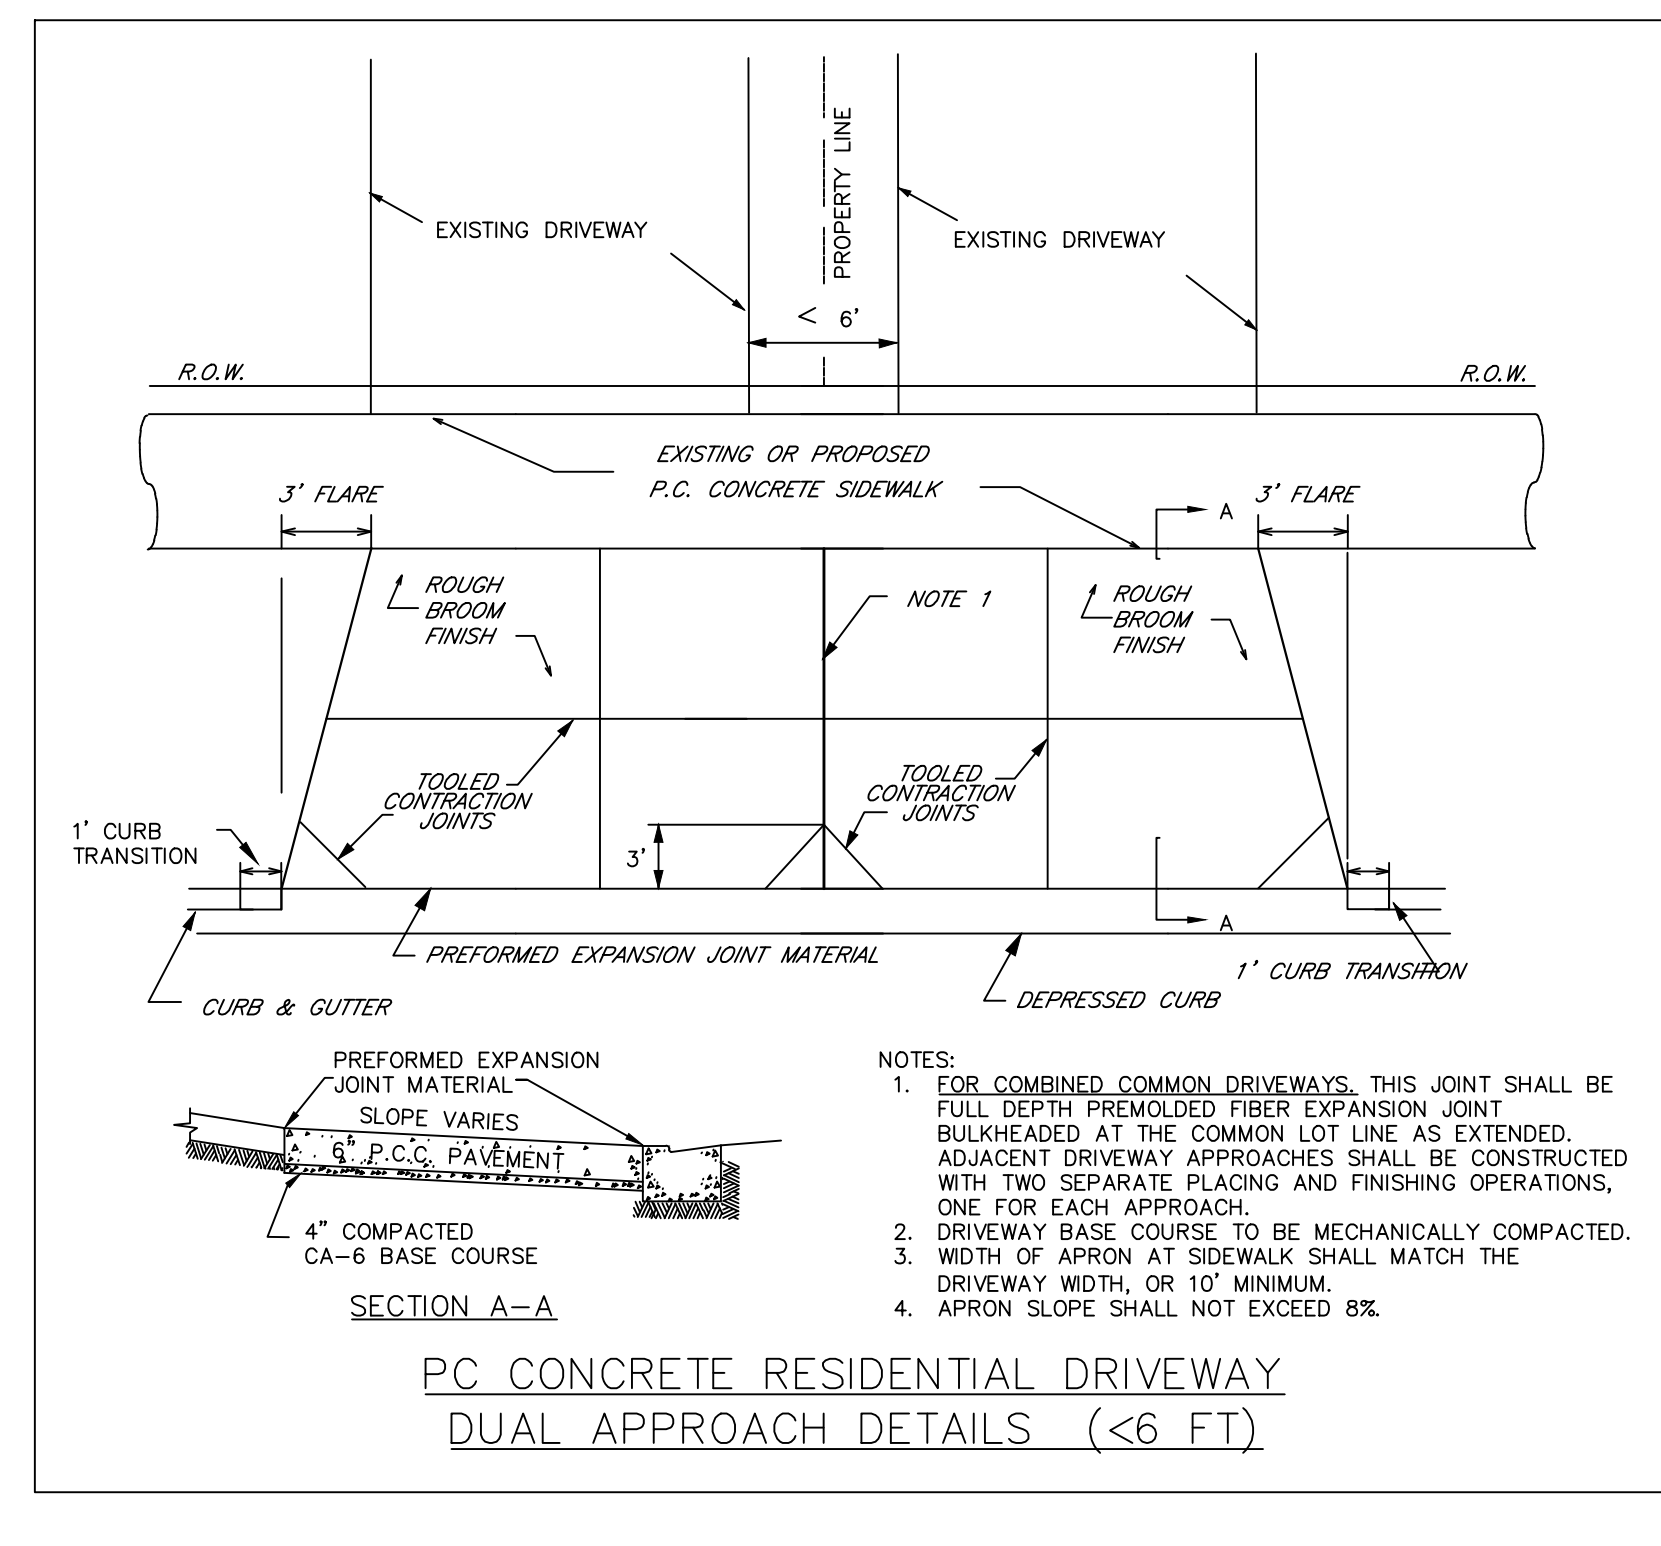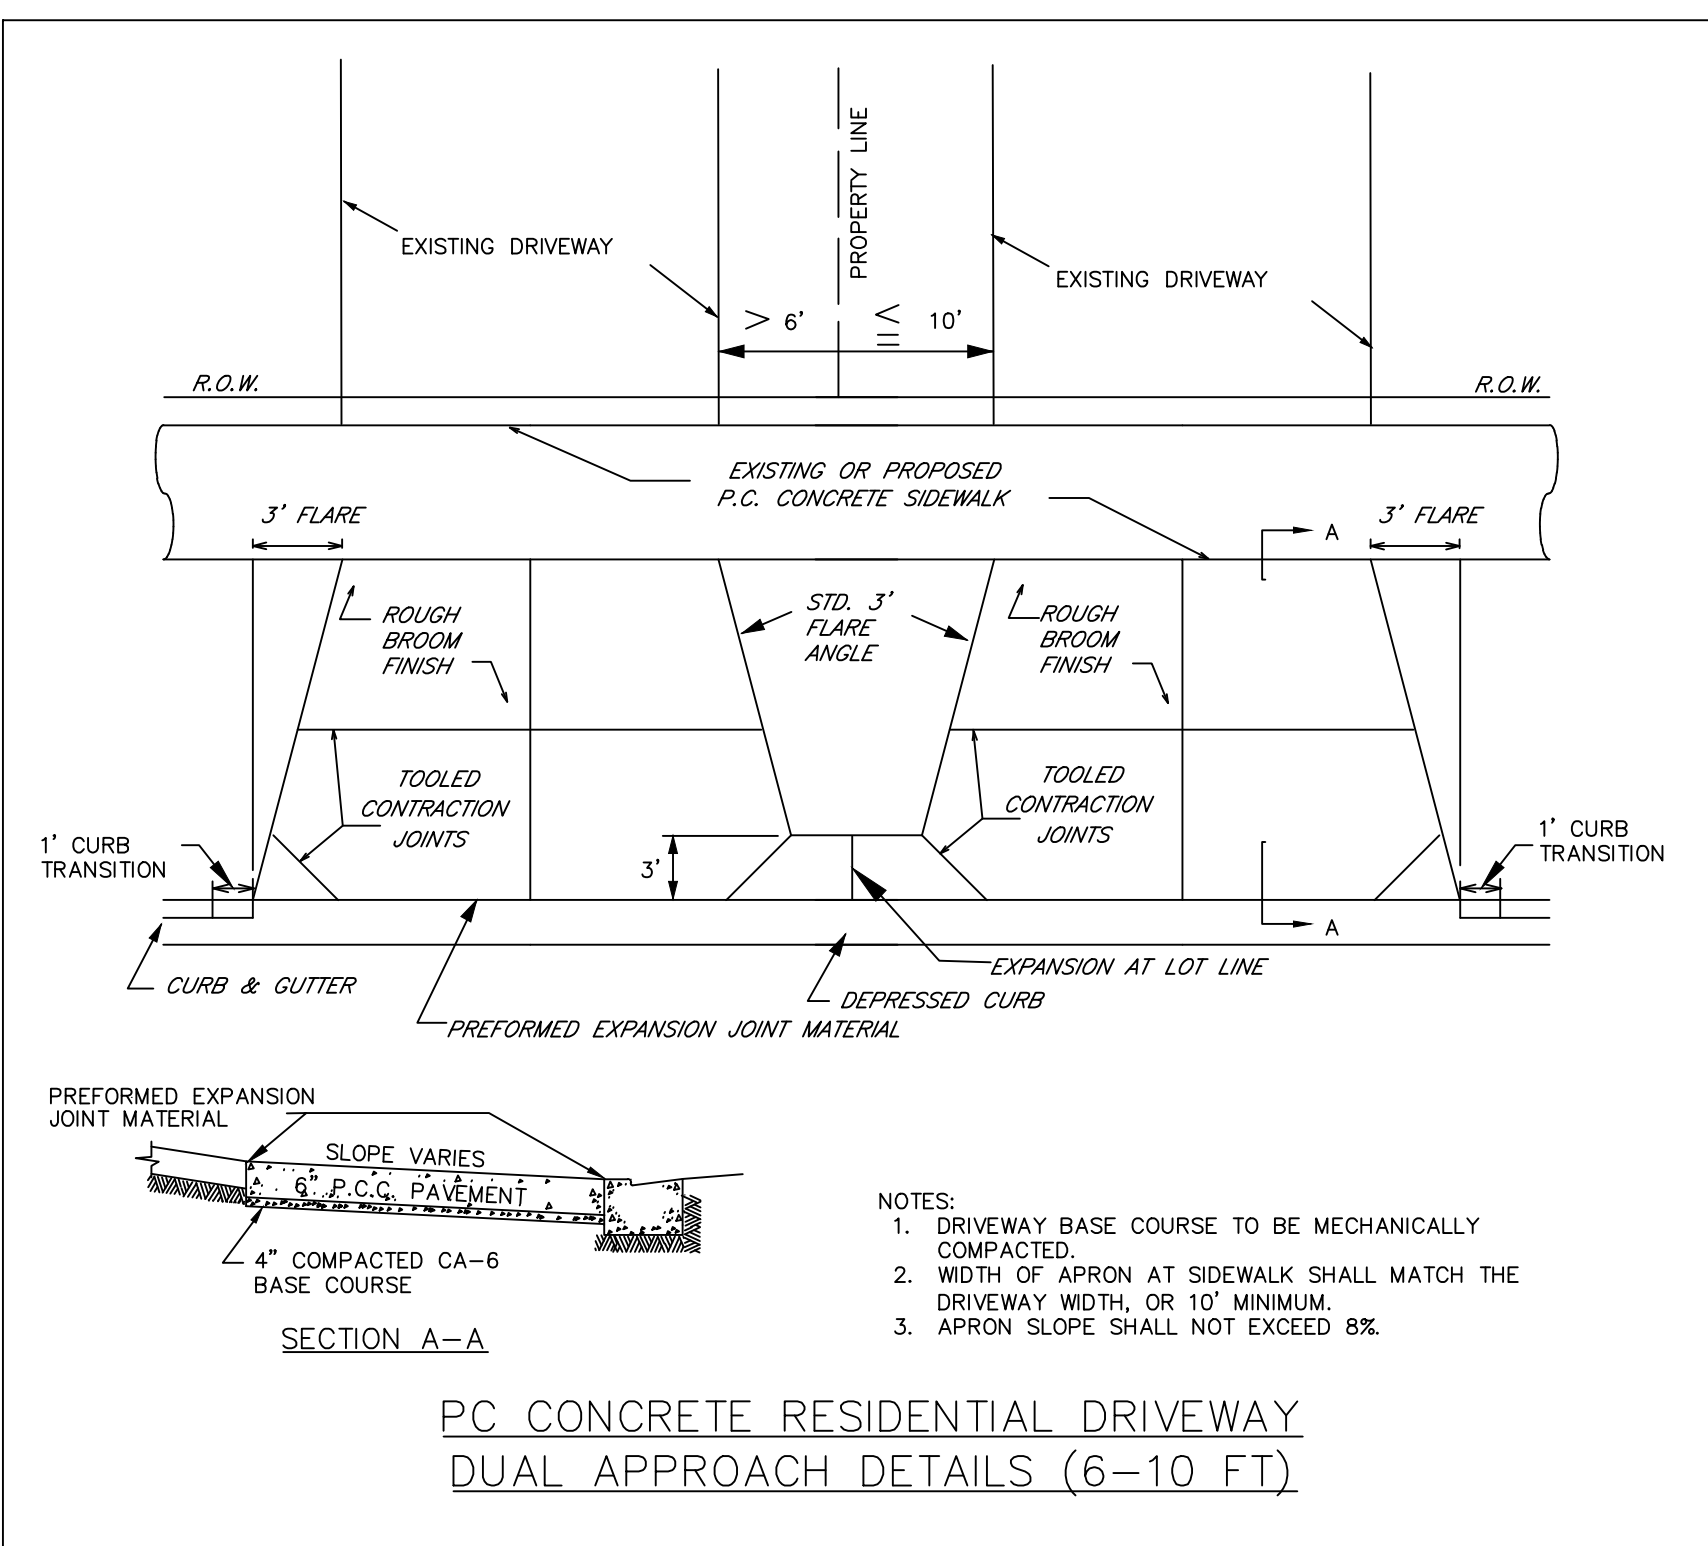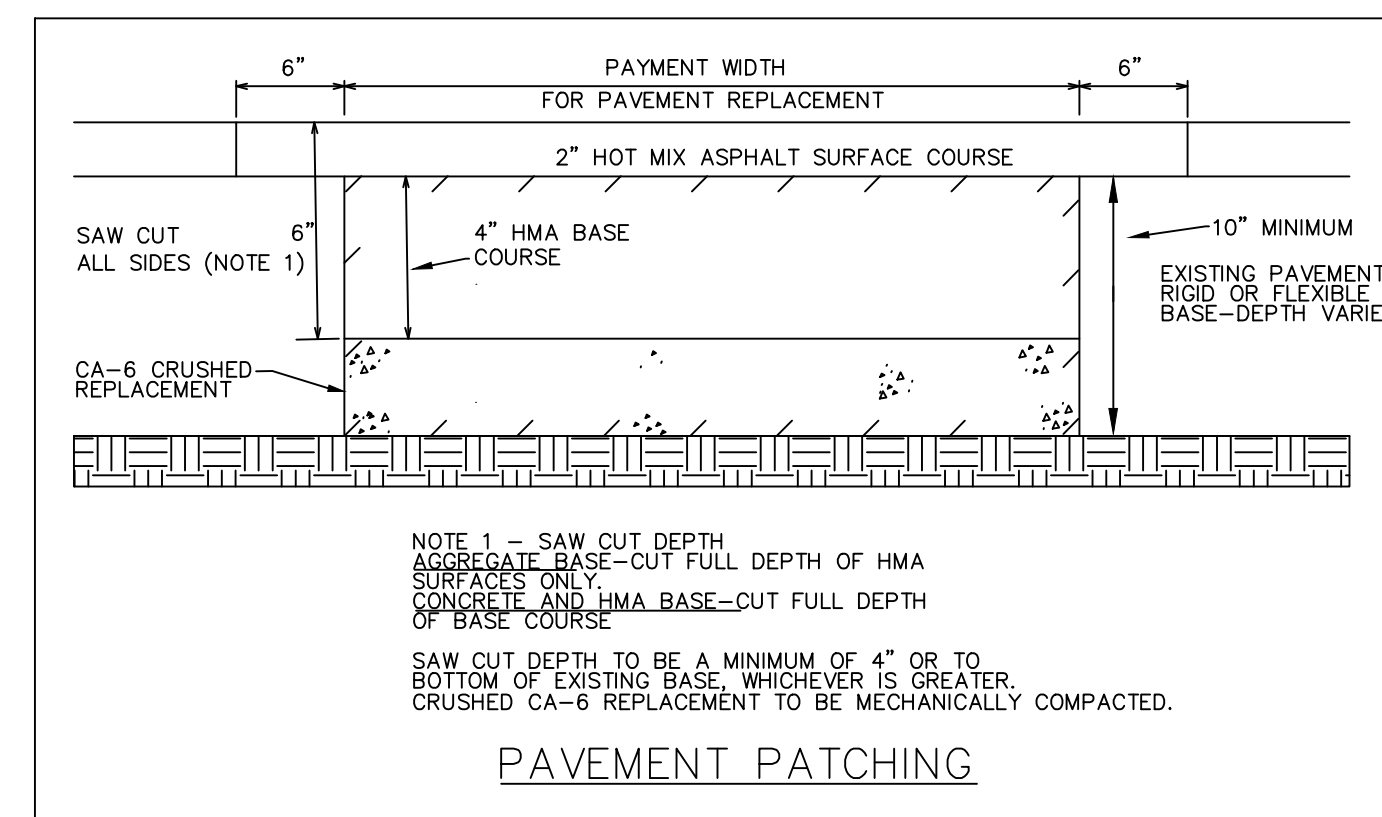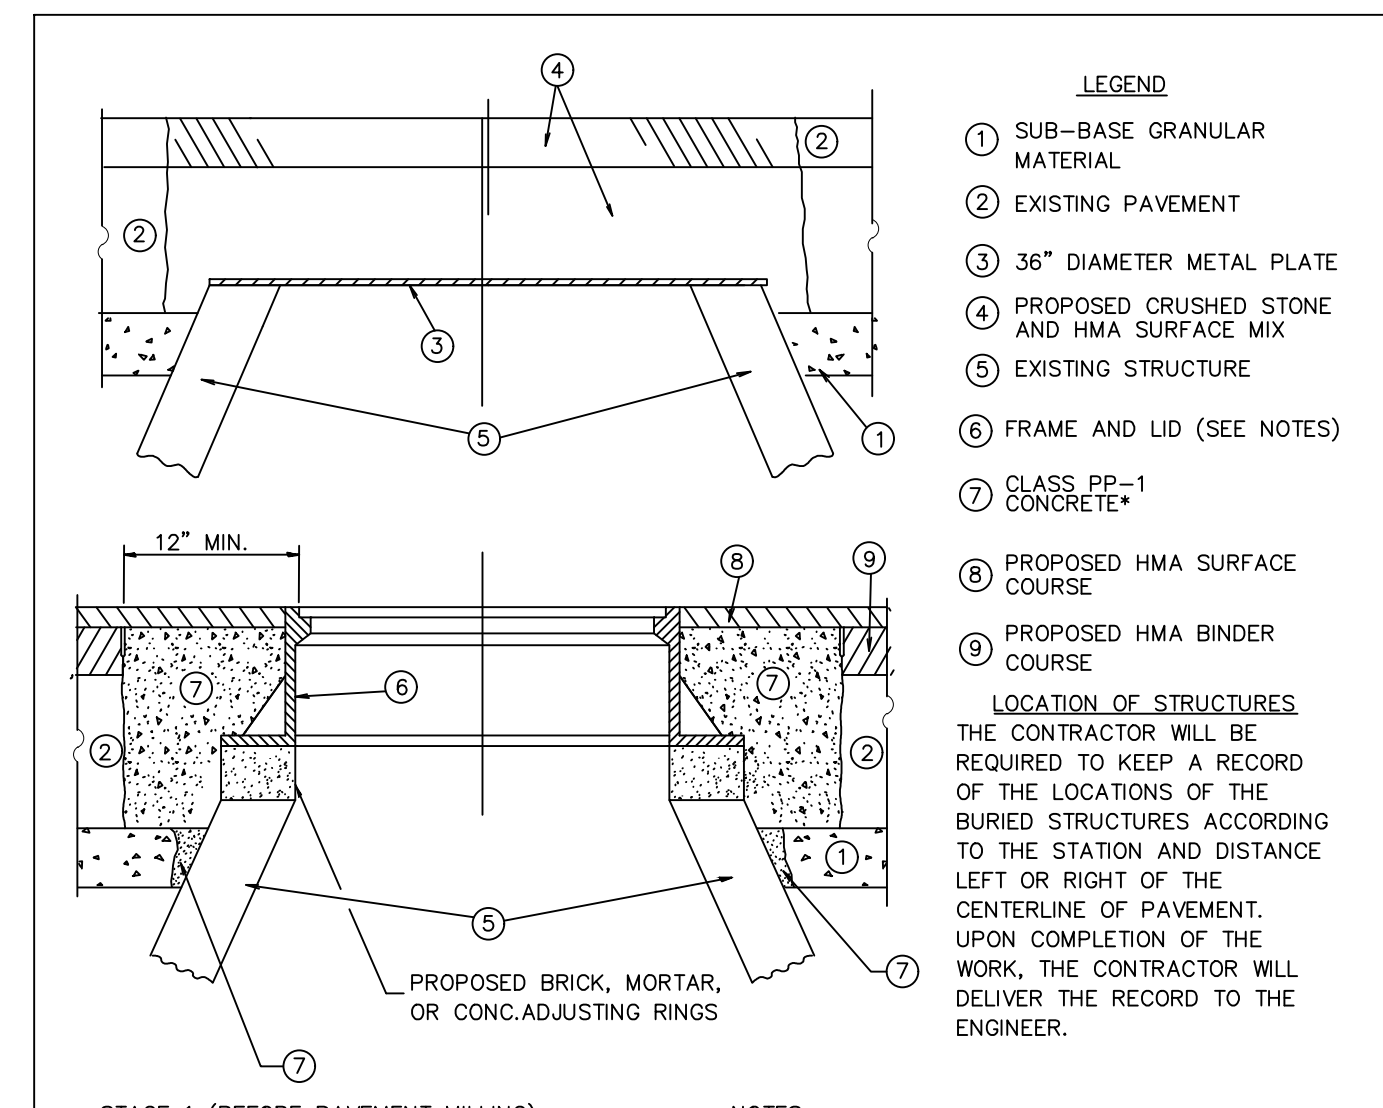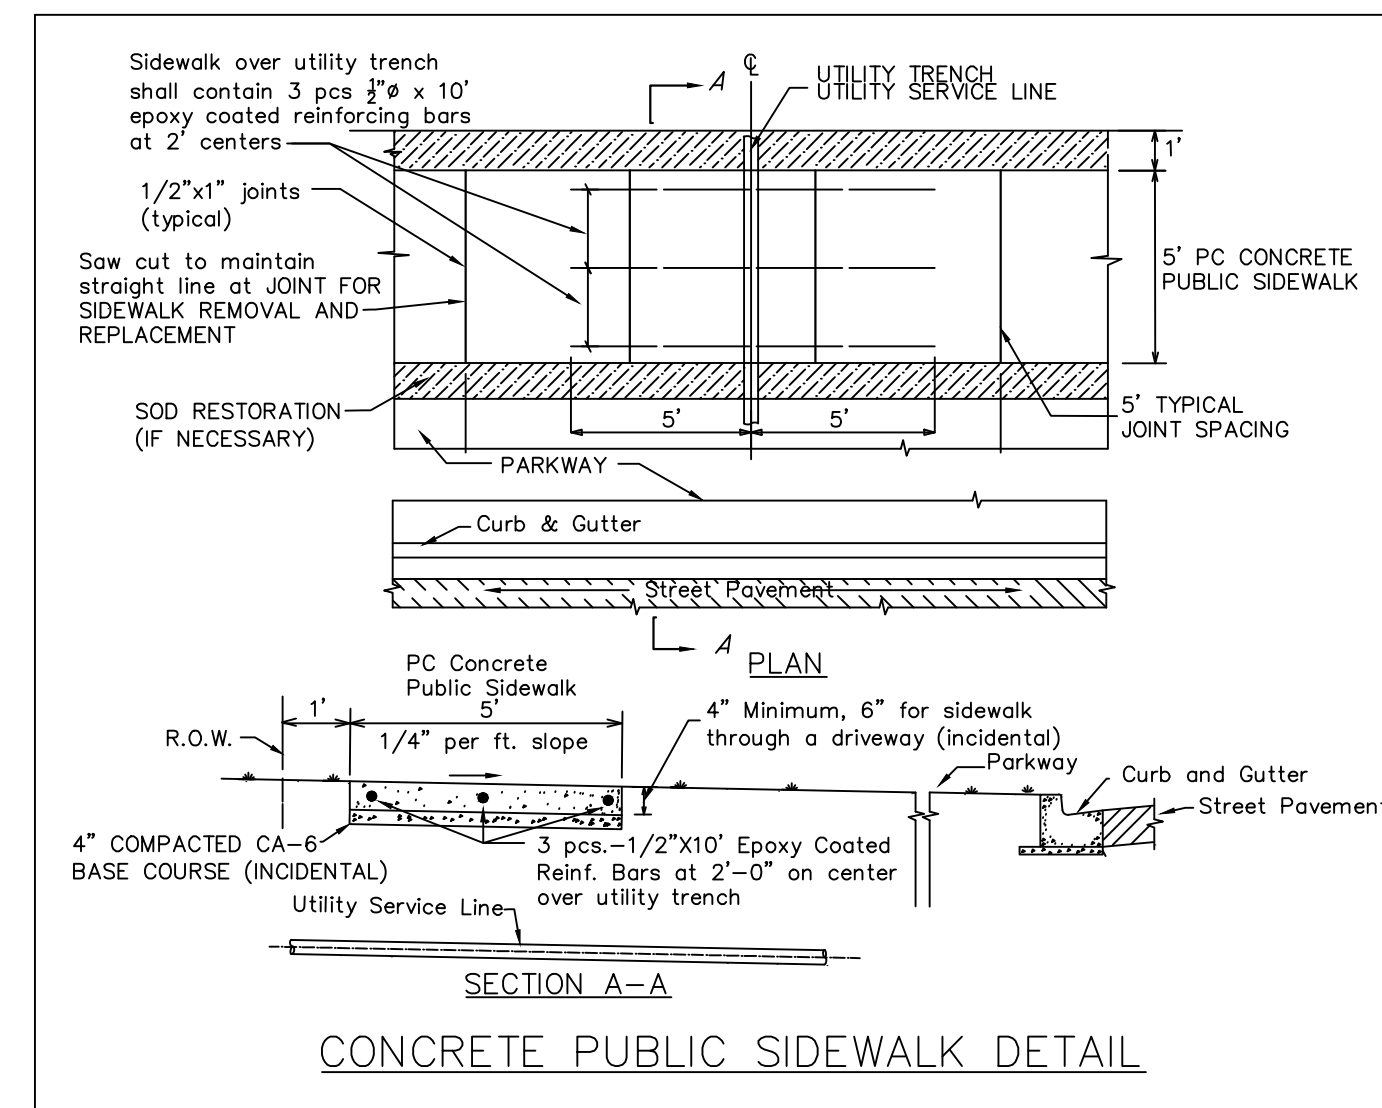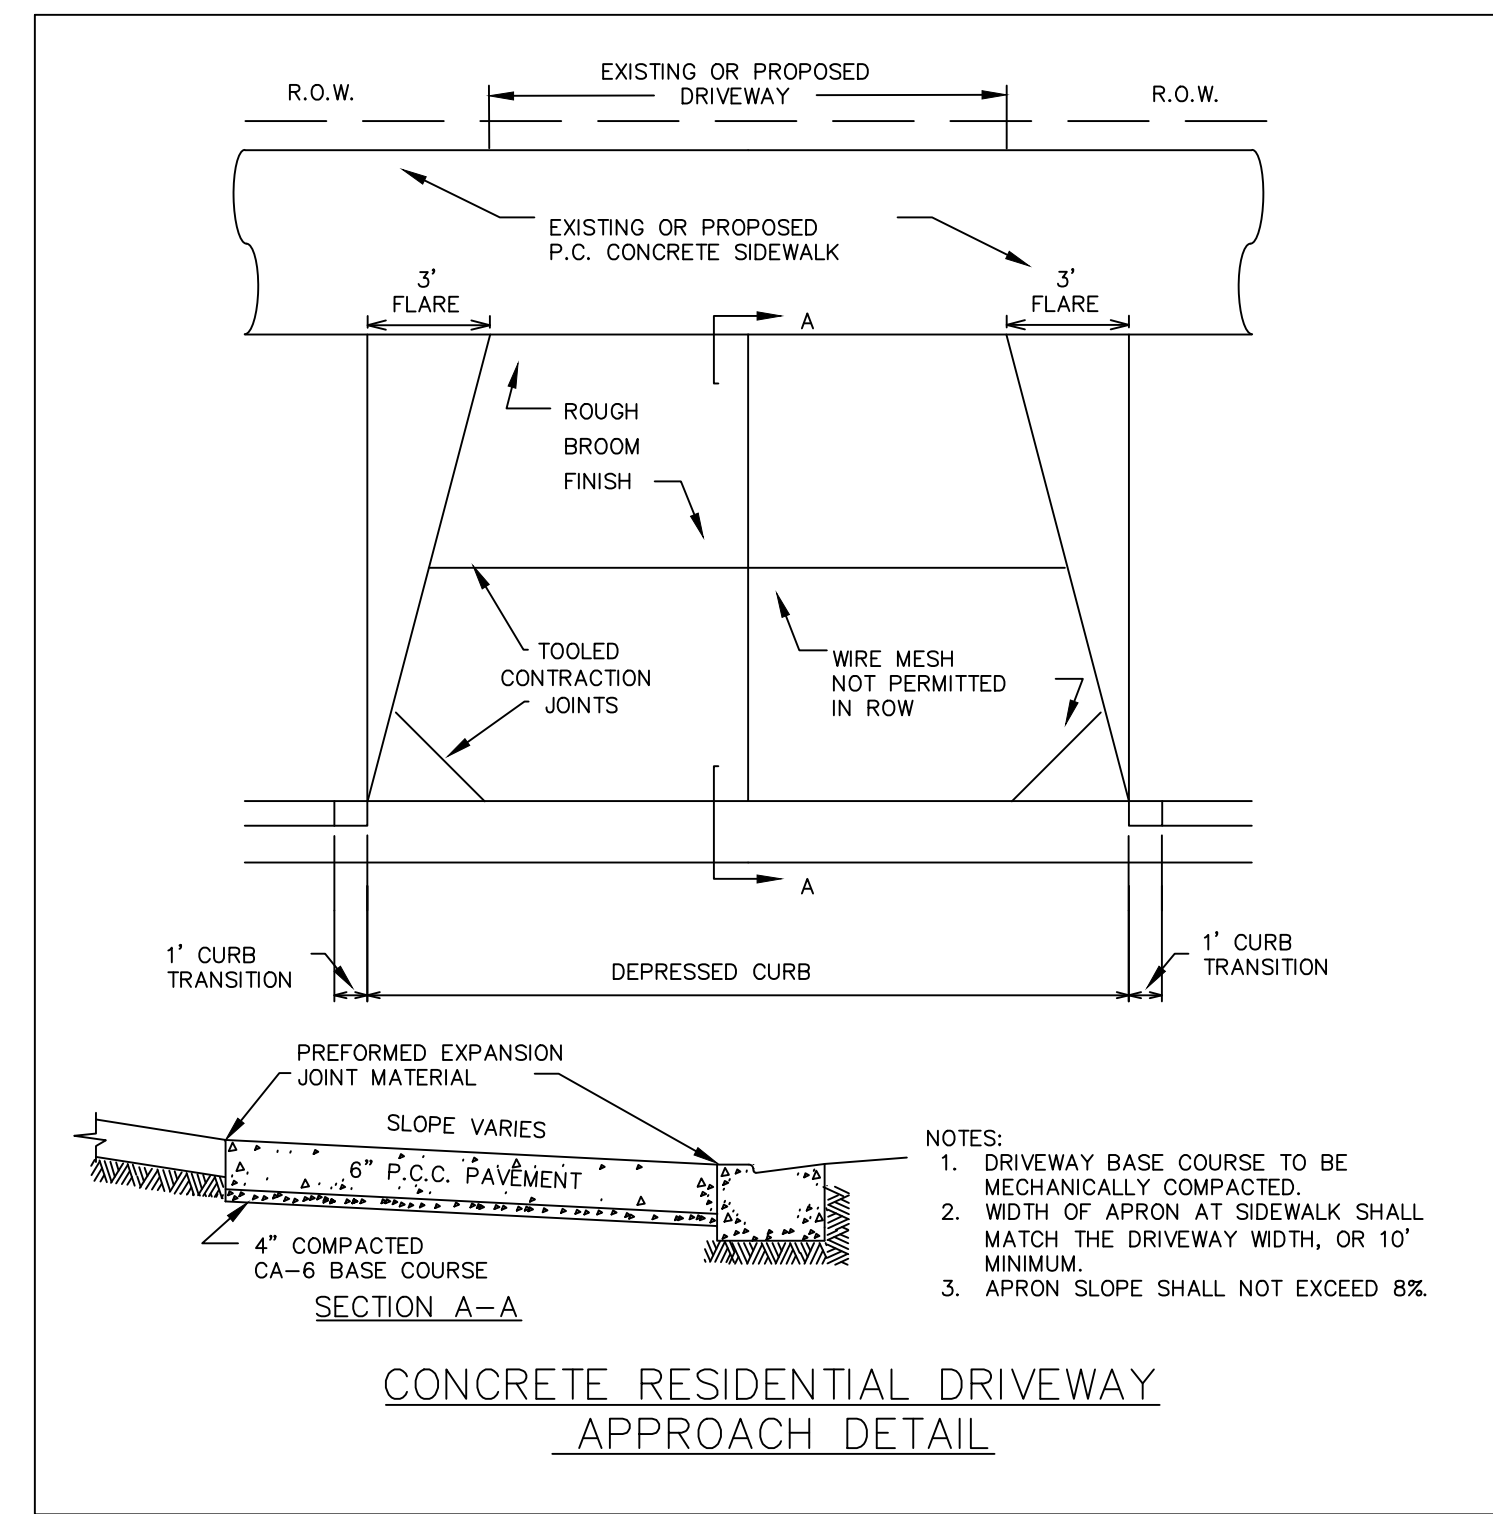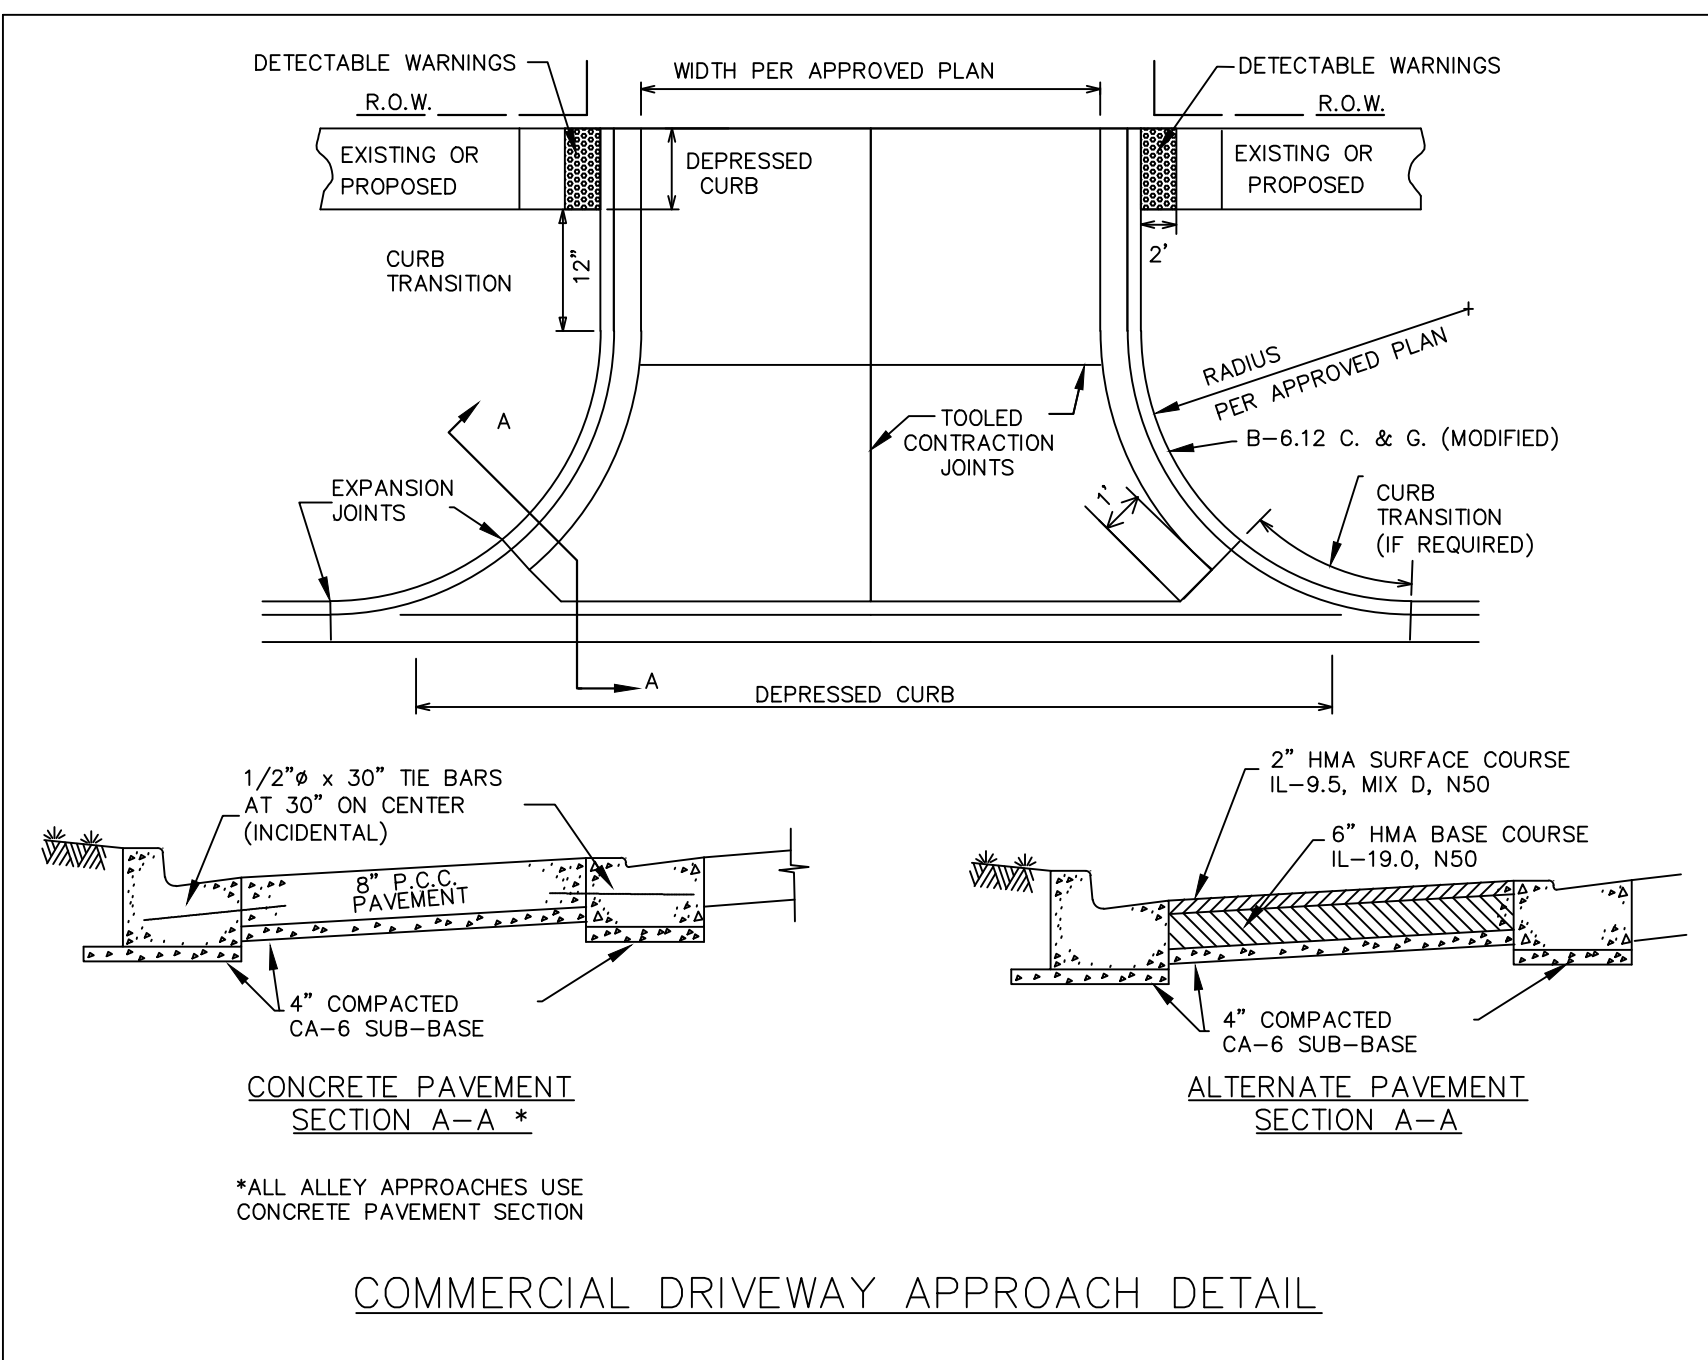

REV. NO.	DATE	DESCRIPTION

FILE: C:\USERS\BSHIPPI\CITY OF DES PLAINES\ENGINEERING DEPARTMENT - DOCUMENTS\GENERAL\COMMON\AUTODESK\CIVIL 3D PROJECTS\STANDARD DETAILS\FOR WEBSITE\STANDARD DETAILS REV2025 FOR WEB.DWG

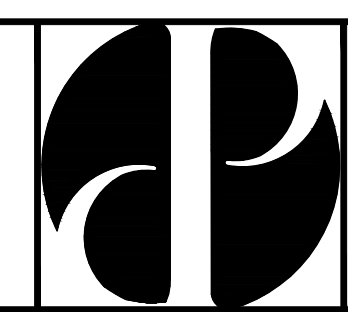

**CITY OF DES PLAINES**  
PUBLIC WORKS AND ENGINEERING DEPARTMENT  
1420 MINER STREET  
DES PLAINES, IL 60016  
PHONE-847-391-5390 FAX 847-391-5619  
WWW.DESPLAINESIL.GOV

**DETAIL SHEET**

DESIGNED BY	SCALE
BLS	HORIZ: N/A
CHECKED BY	VERT: N/A
TPO	
APPROVED BY	SHEET NO.
TPO	2 OF 2
DATE	
12/26/2024	